


图例

1	2	3	4
5	6	7	8
9	10	11	12
13	14	15	16

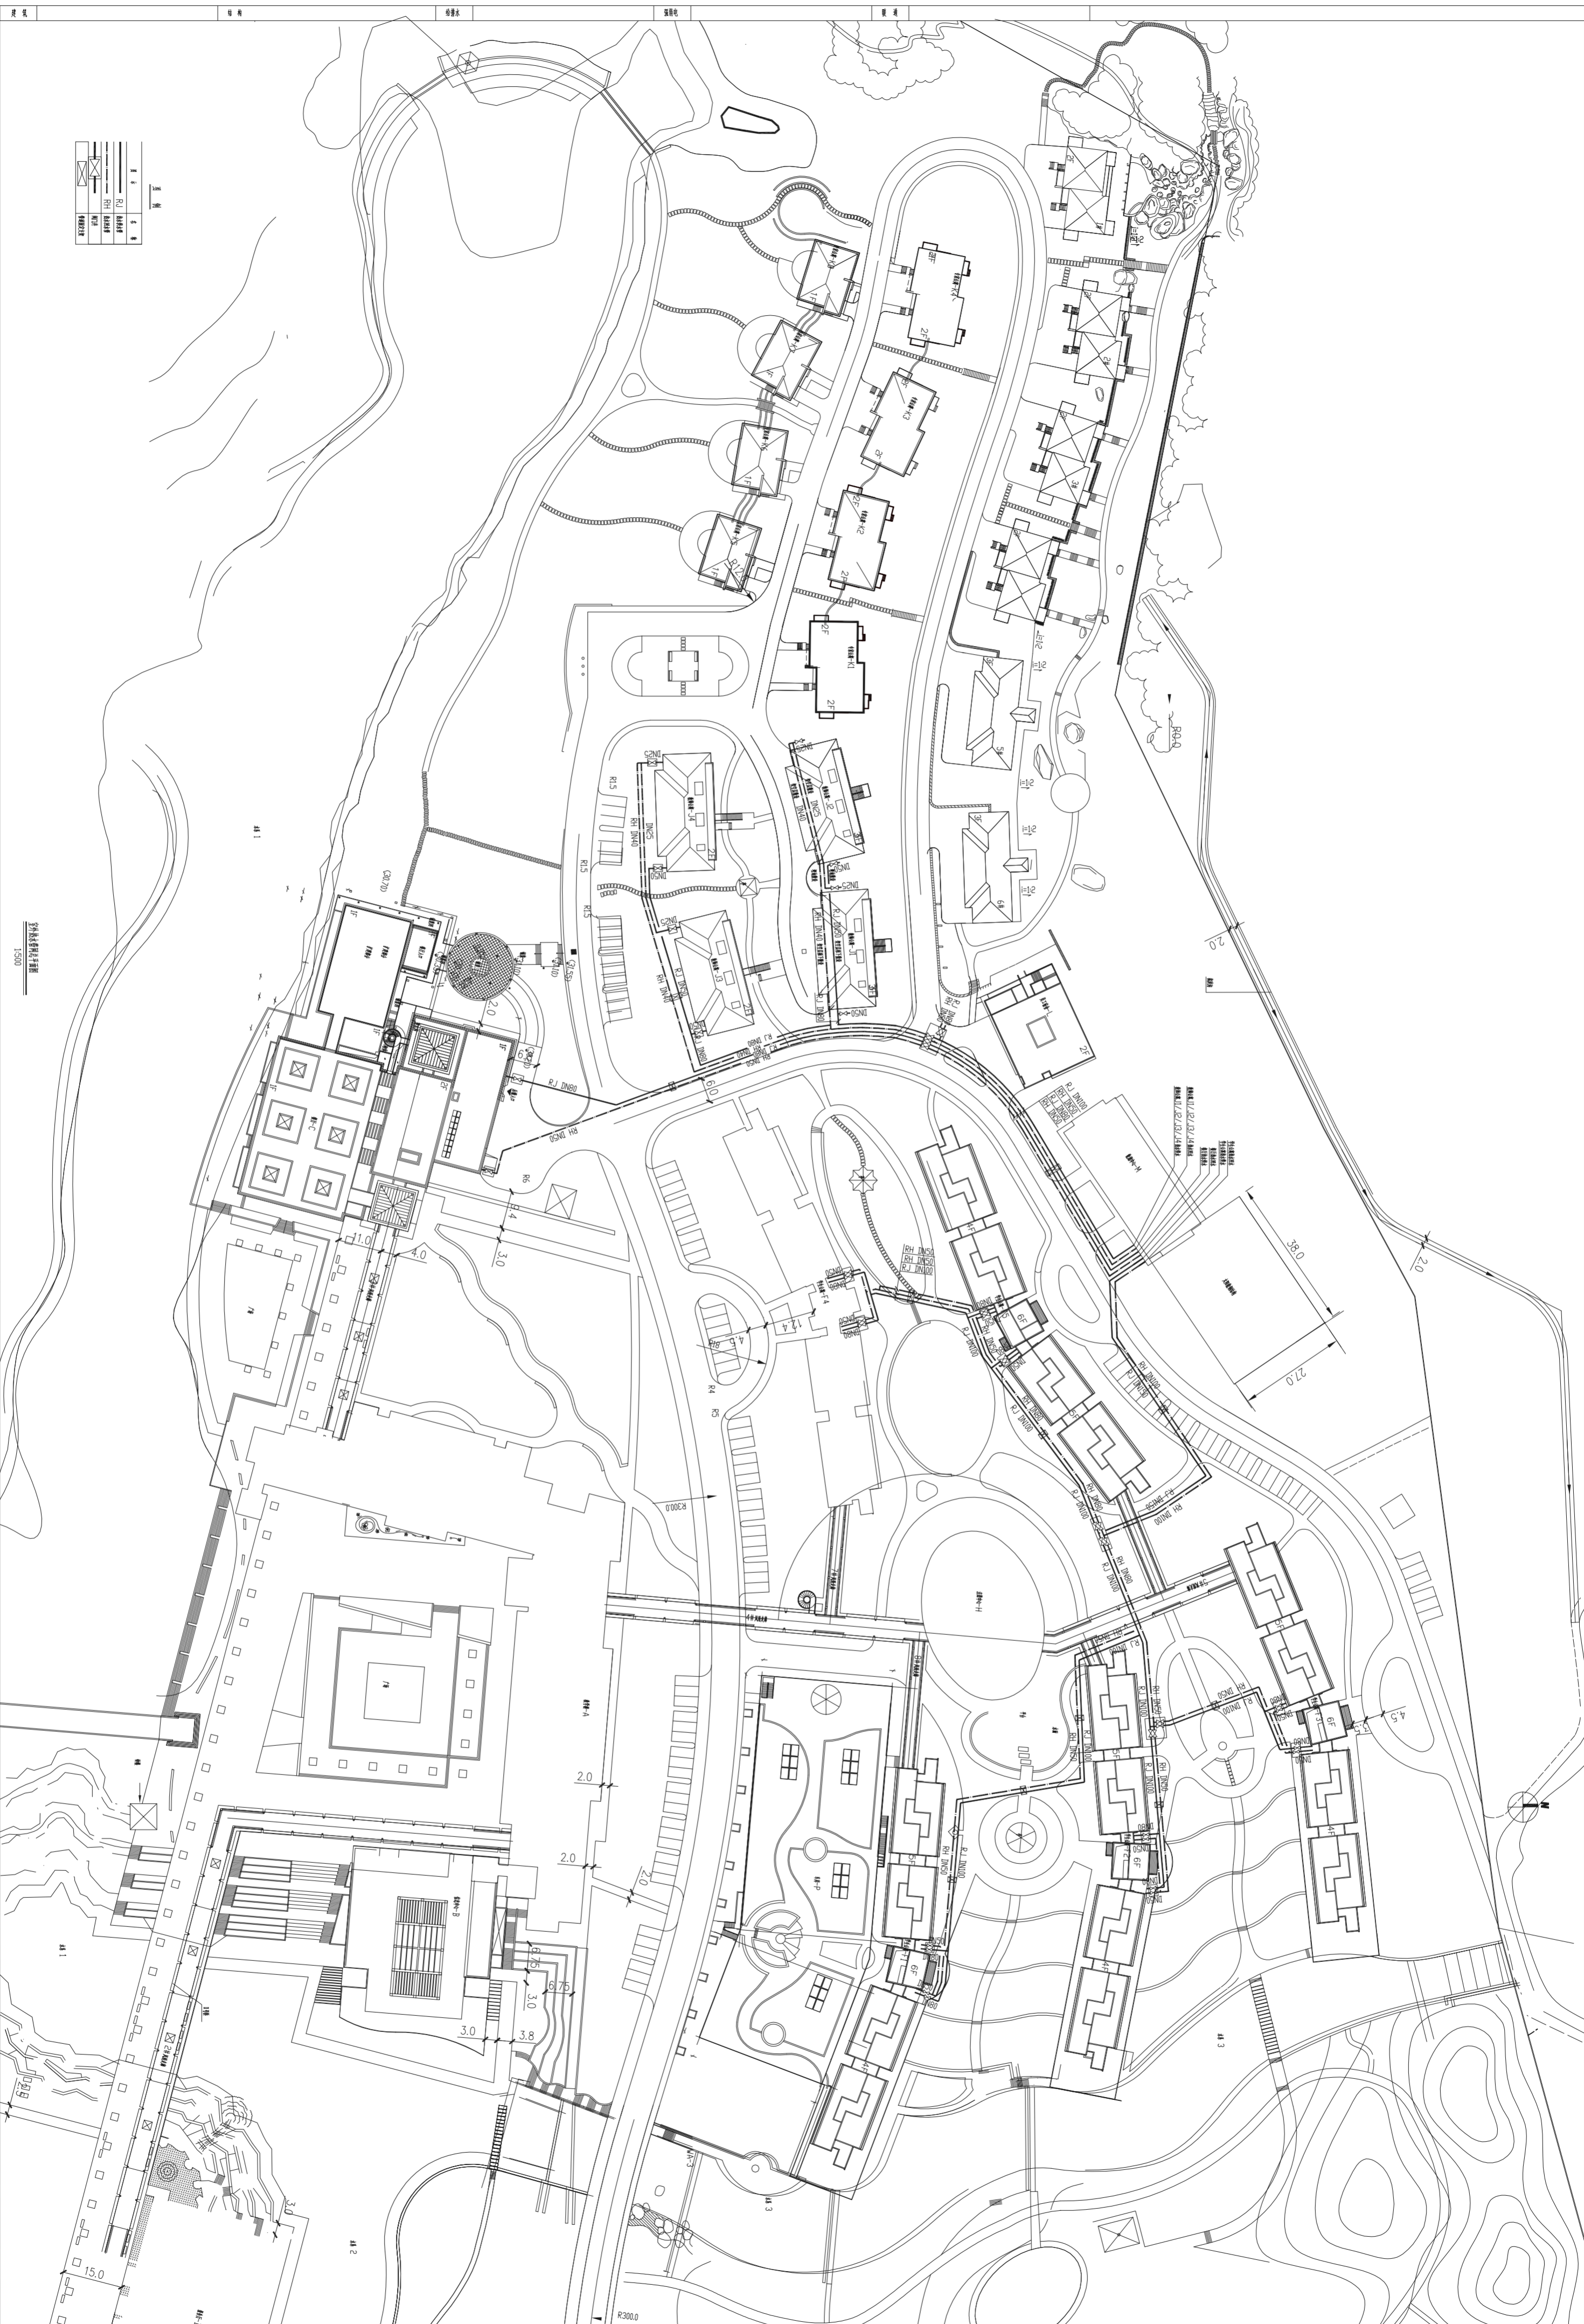

配套设施总平面图  
 1:500